



Project Recommendations For Phase II Consideration
Gale Lemerand Drive to NW 13th Street

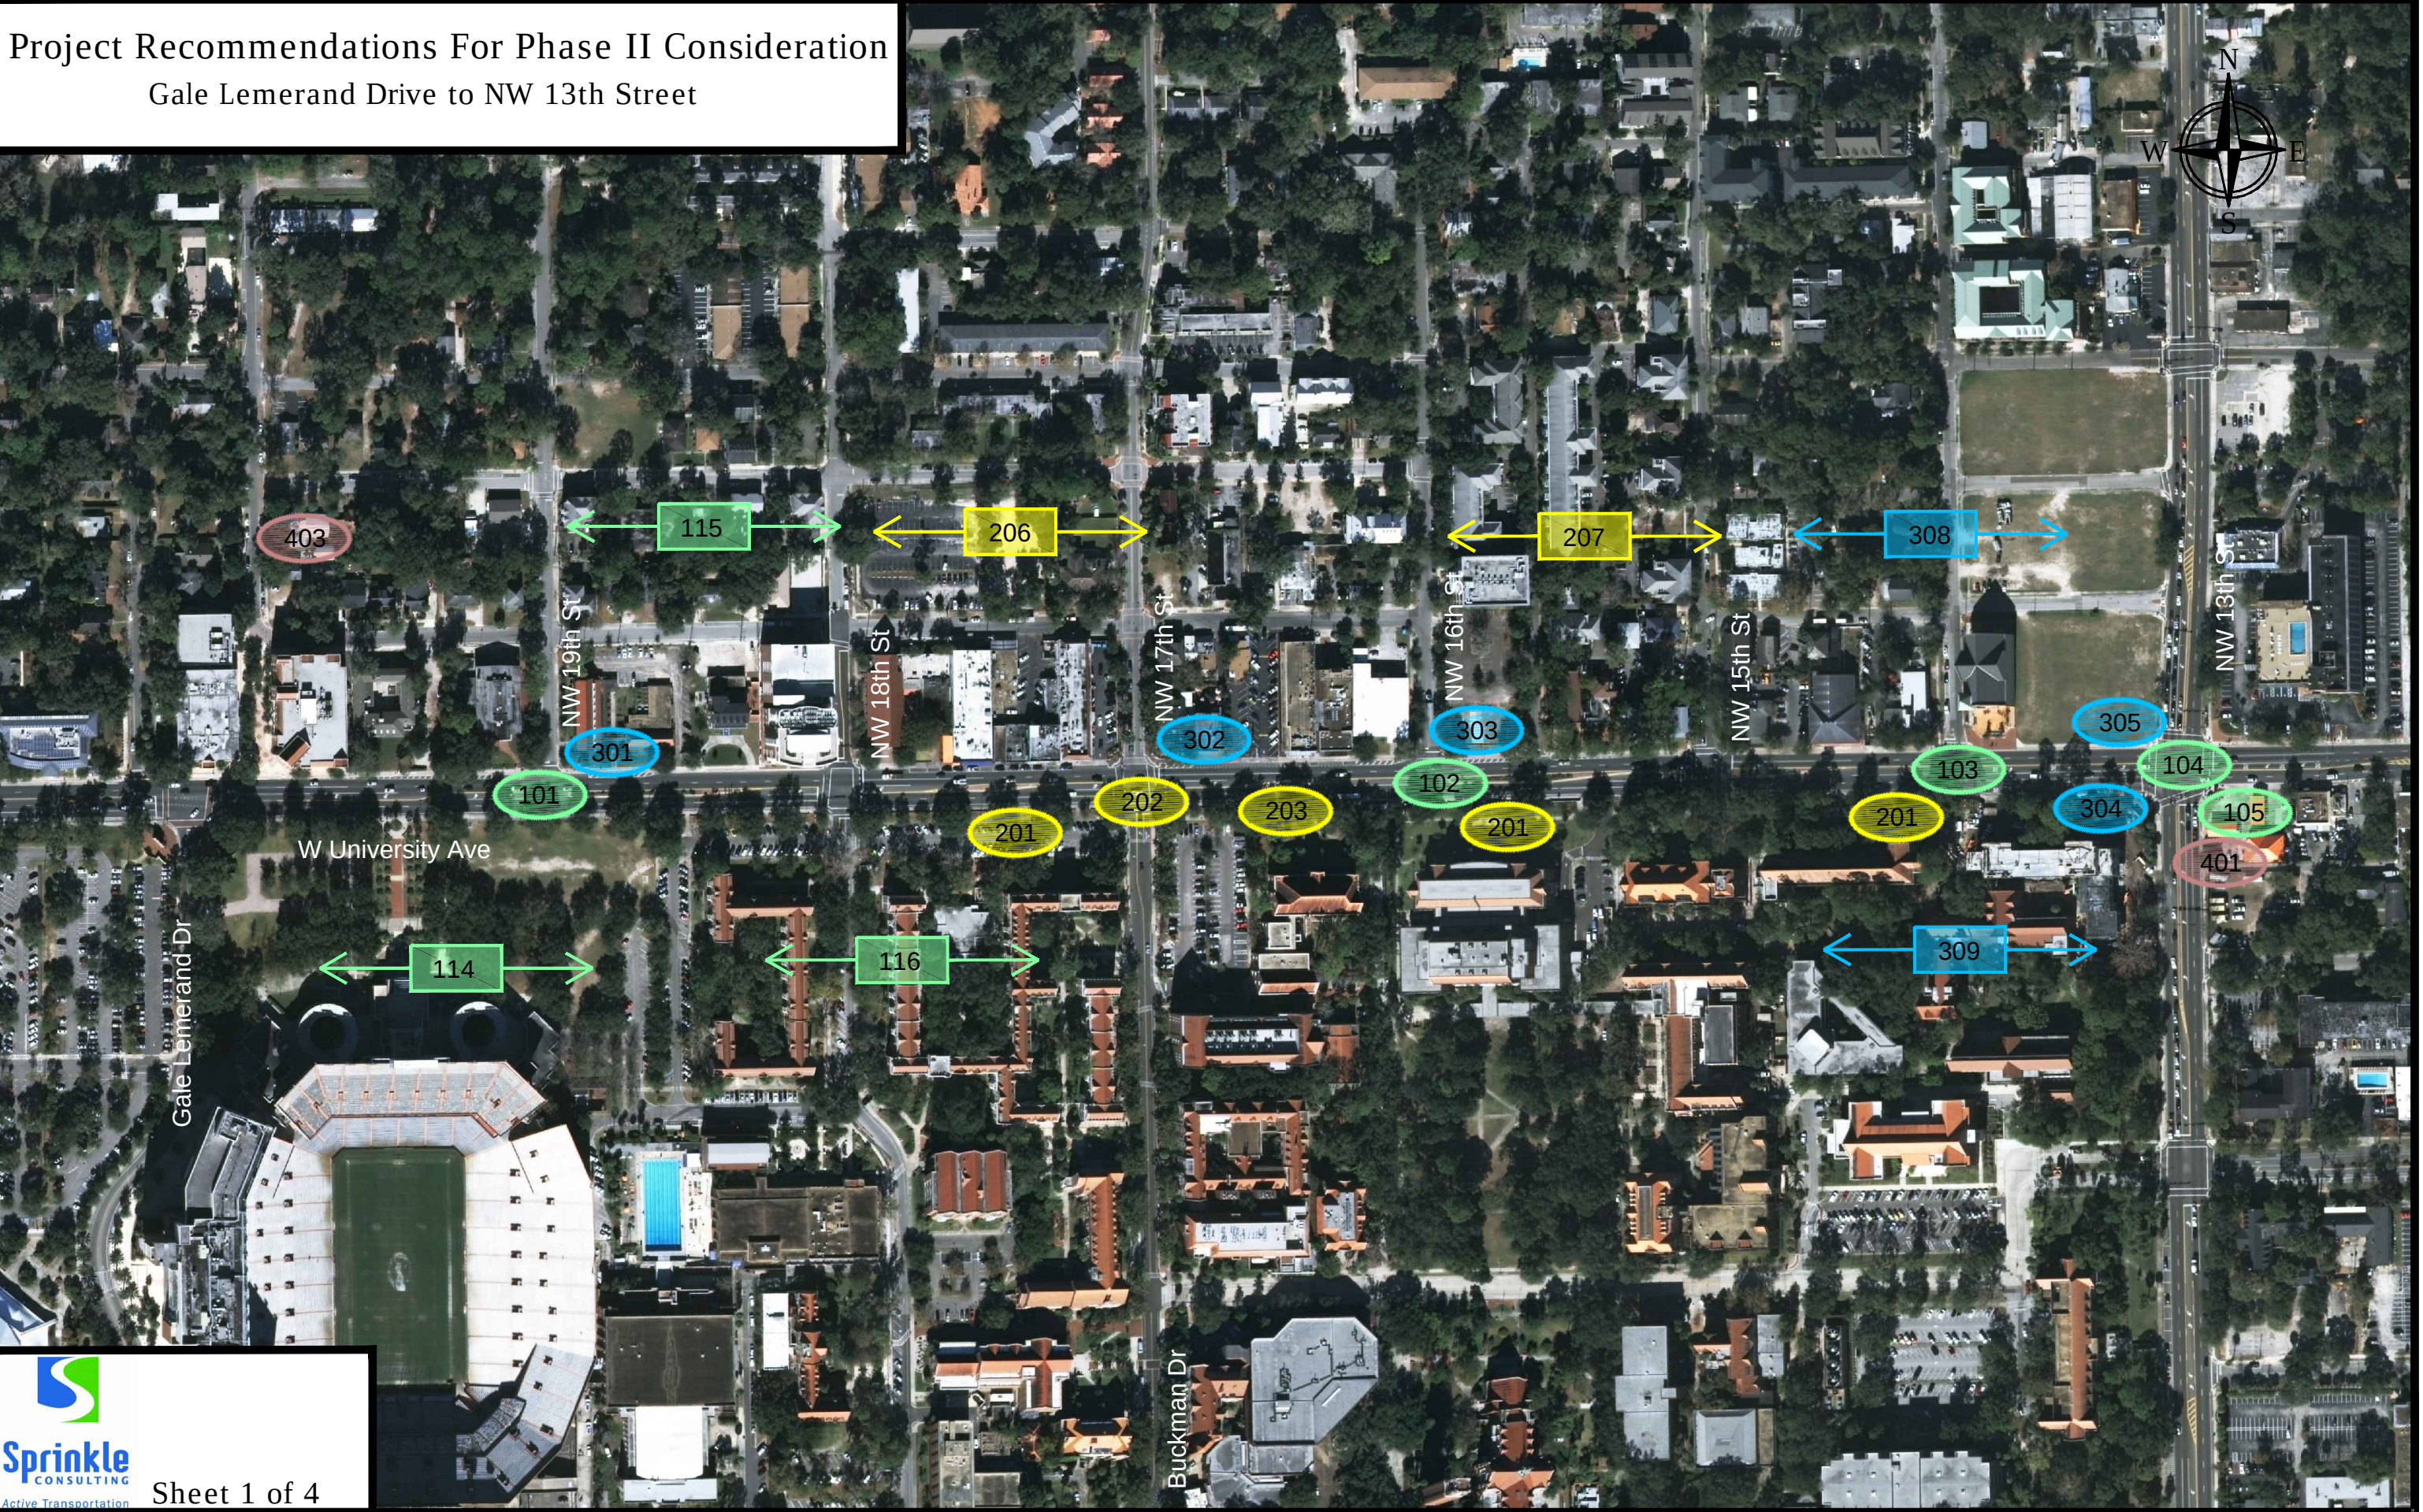


FILENAME: T:\14\8340-14 SR 26 Multimodal Emphasis Corridor Study\Project Recommendations.dwg 11/11/2014 7:44 PM

Project Recommendations For Phase II Consideration
NW 13th Street to NW 6th Street

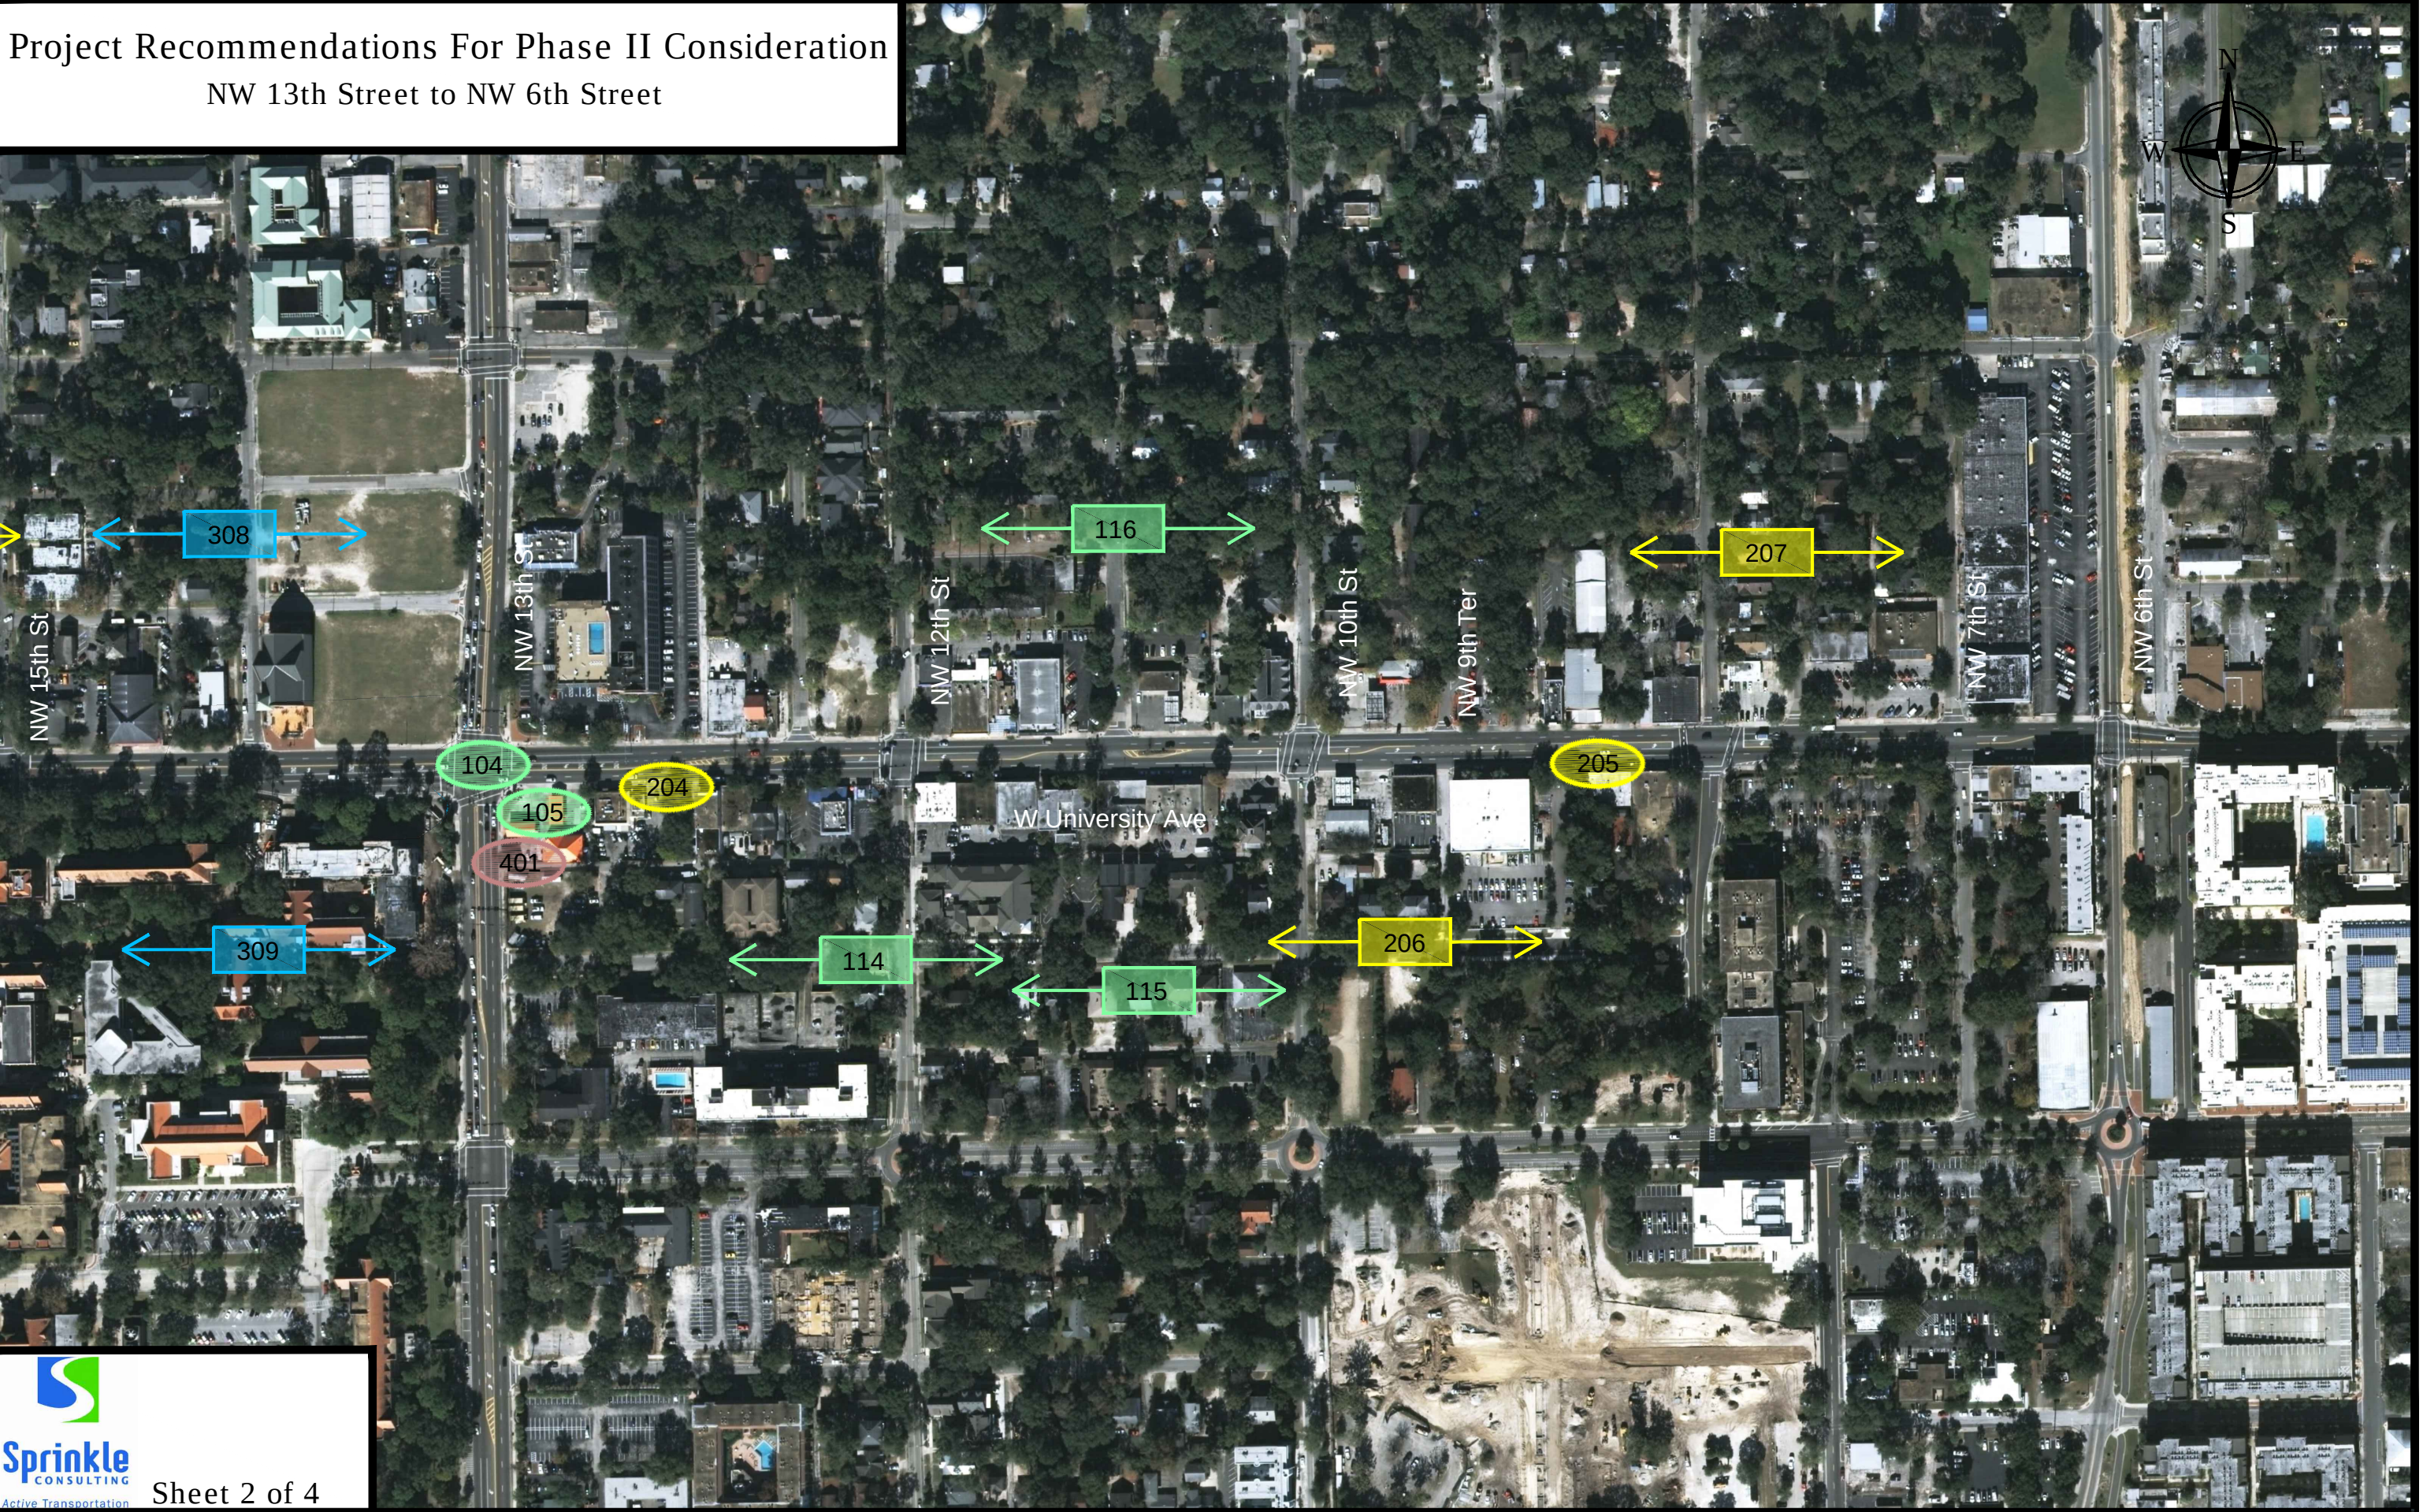


FILENAME: T:\14\8340-14 SR 26 Multimodal Emphasis Corridor Study\Project Recommendations.dwg 11/11/2014 7:44 PM

Project Recommendations For Phase II Consideration
NW 6th Street to NE Boulevard

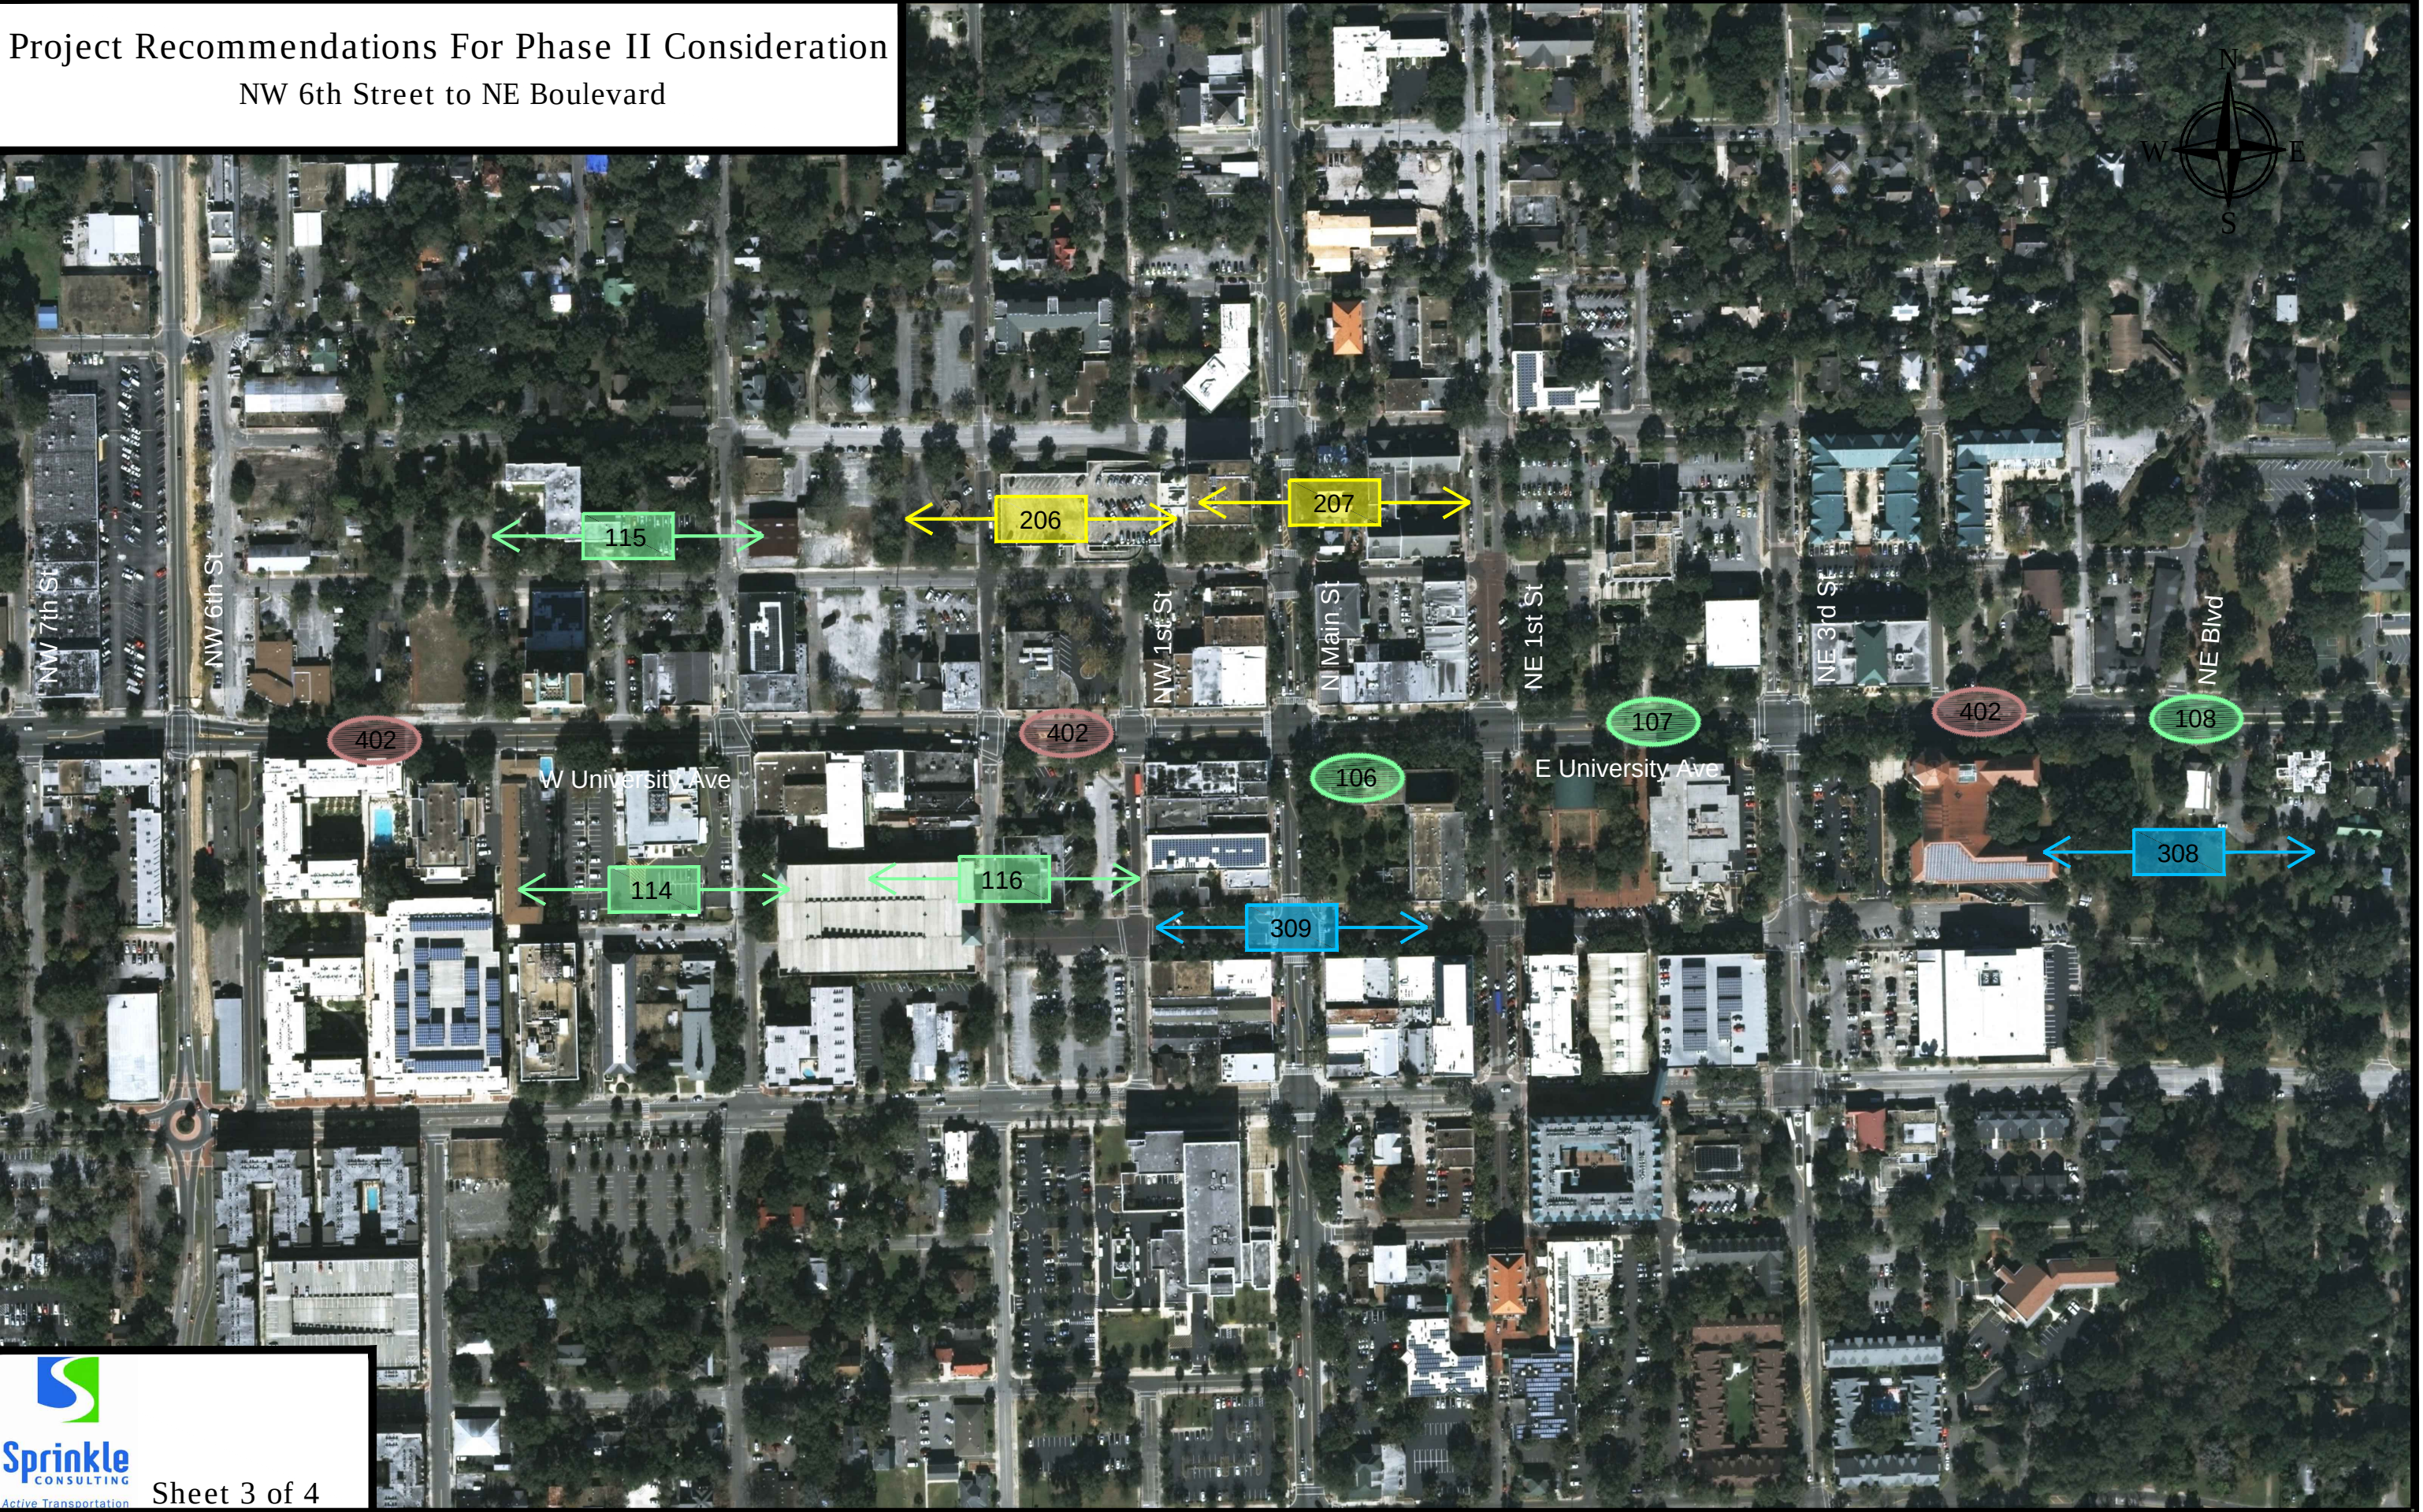

FILENAME: T:\14\8340-14 SR 26 Multimodal Emphasis Corridor Study\Project Recommendations.dwg 11/11/2014 7:44 PM

Project Recommendations For Phase II Consideration
NE Boulevard to Waldo Road

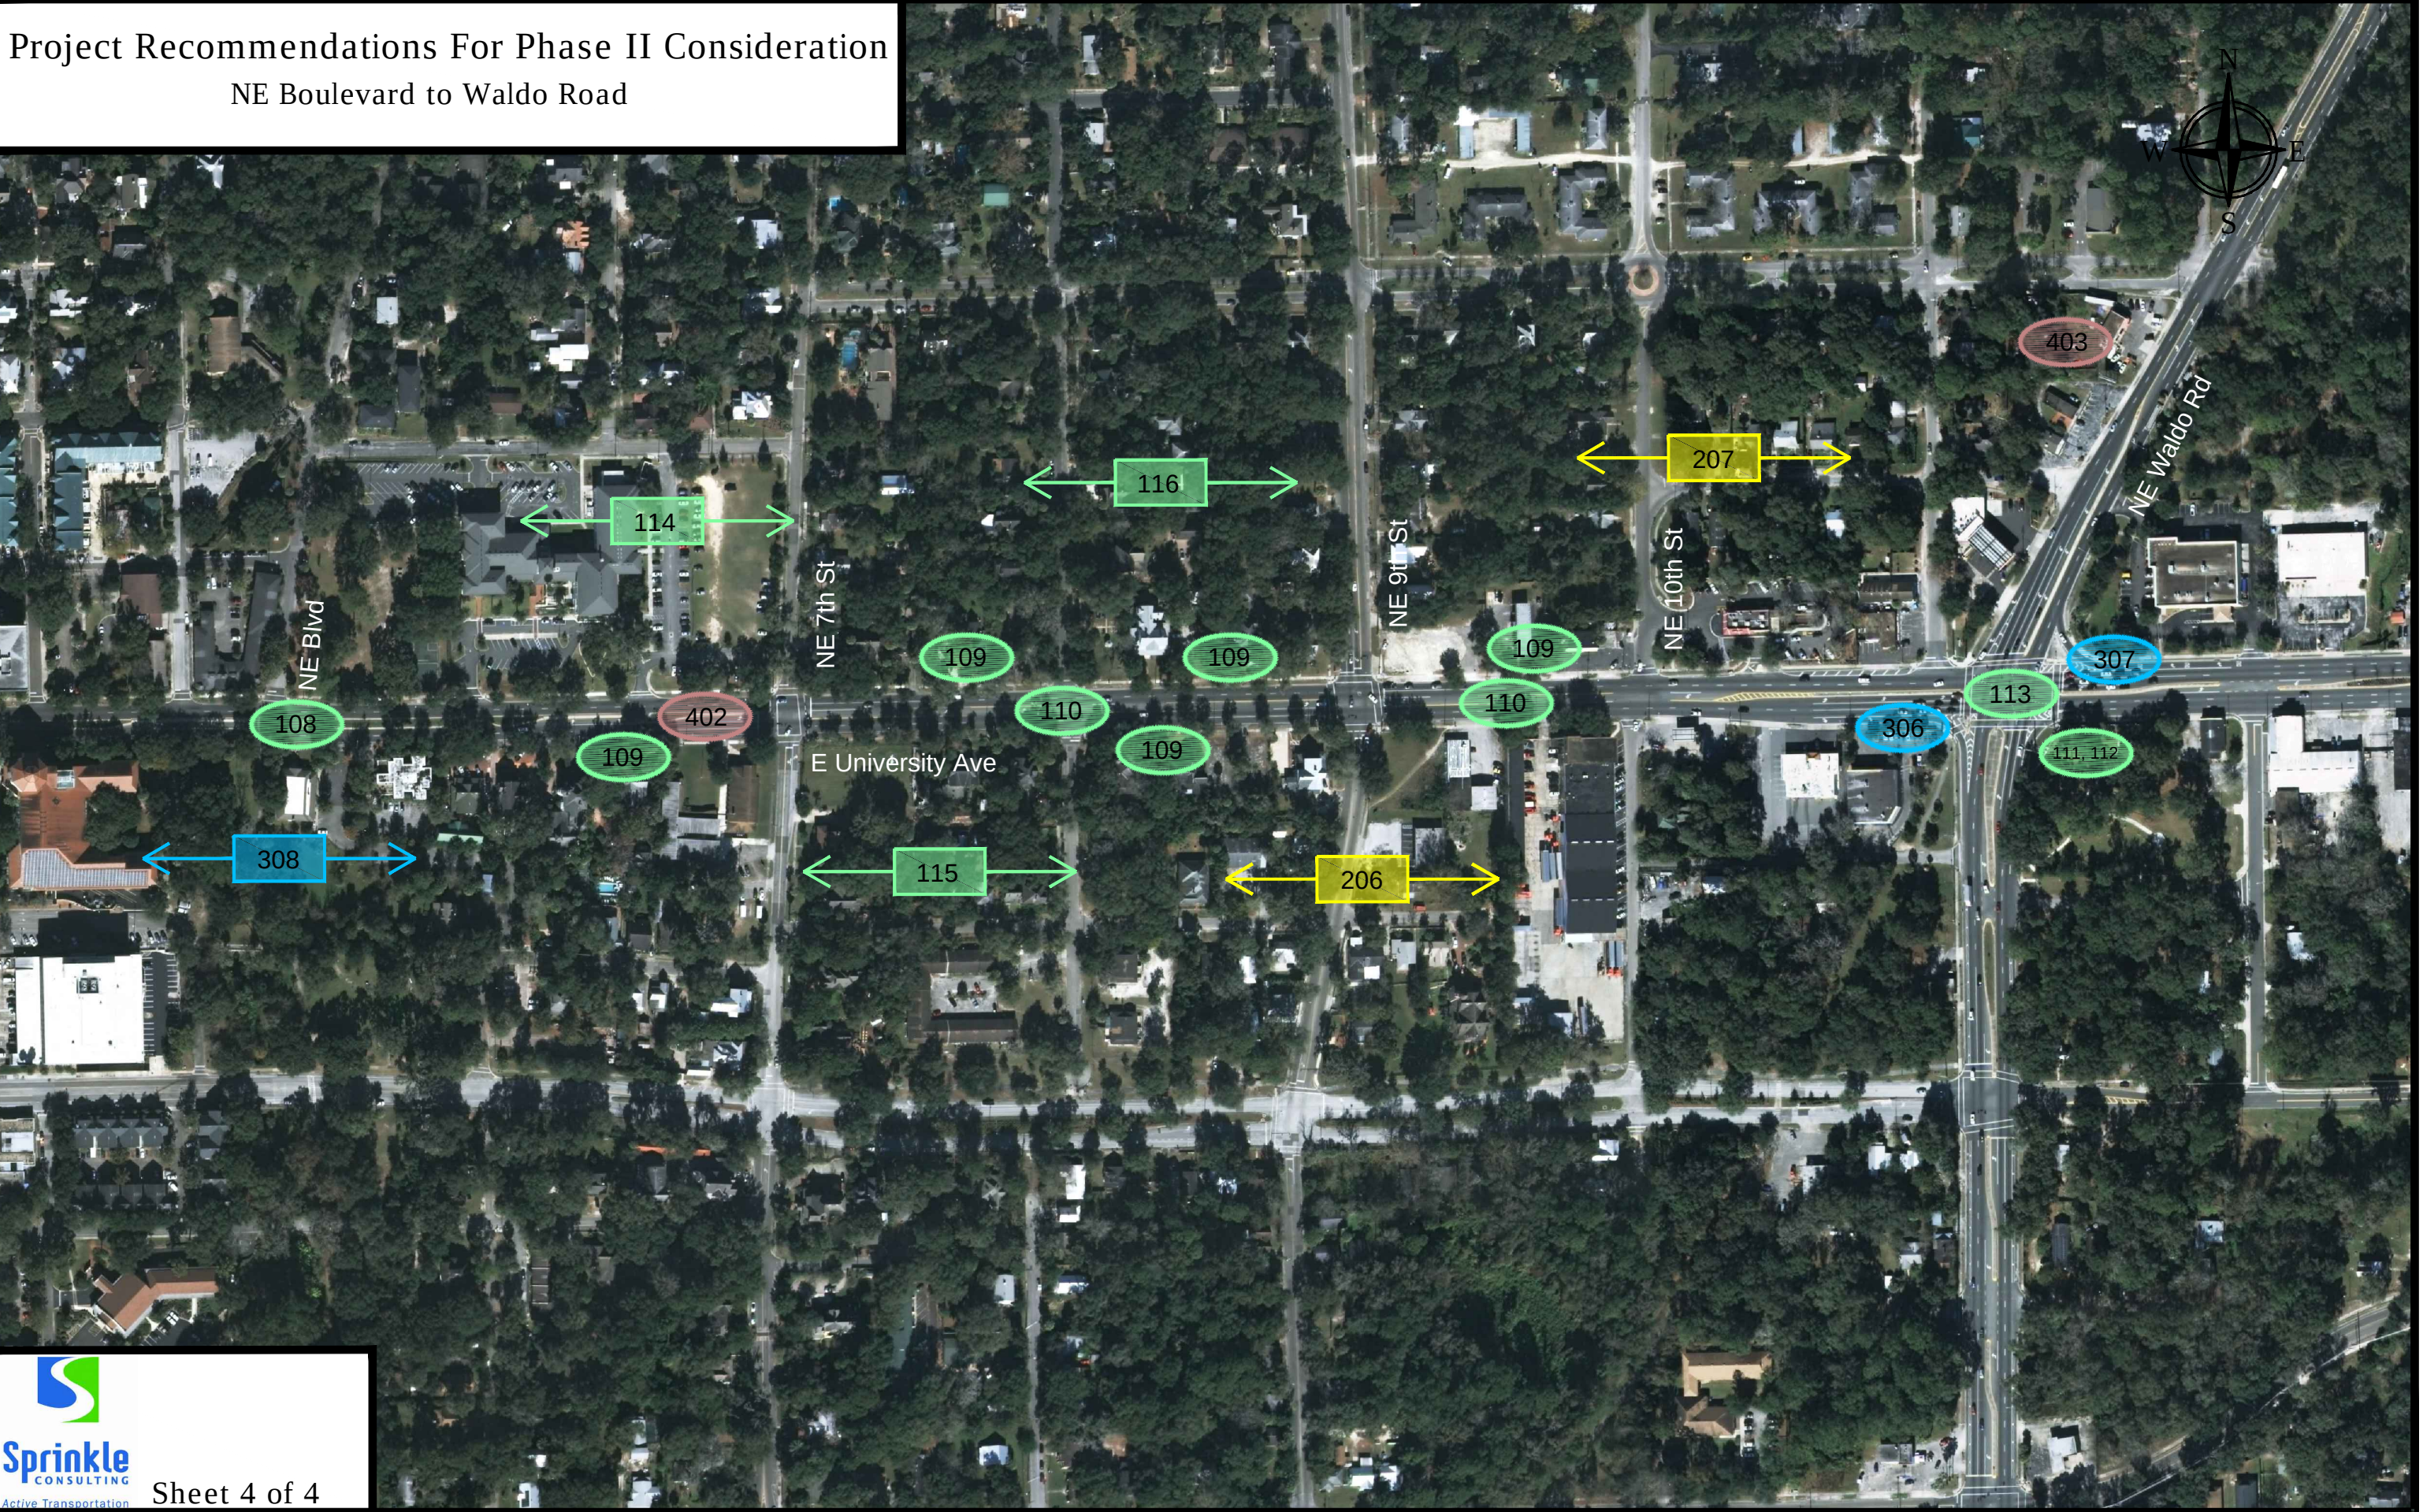

FILENAME: T:\14\8340-14 SR 26 Multimodal Emphasis Corridor Study\Project Recommendations.dwg 11/11/2014 7:44 PM